




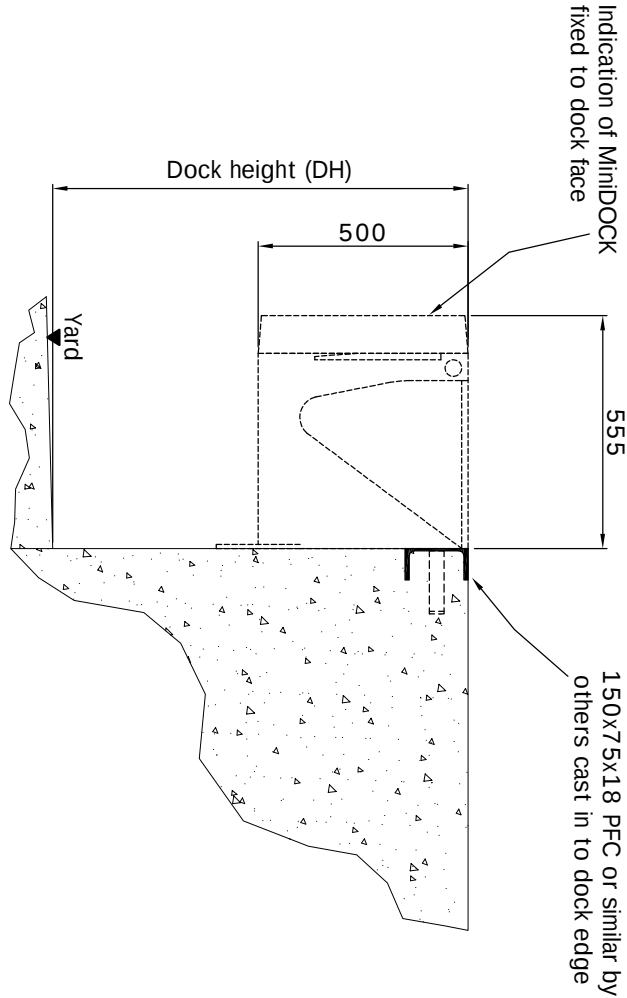


Section A-A

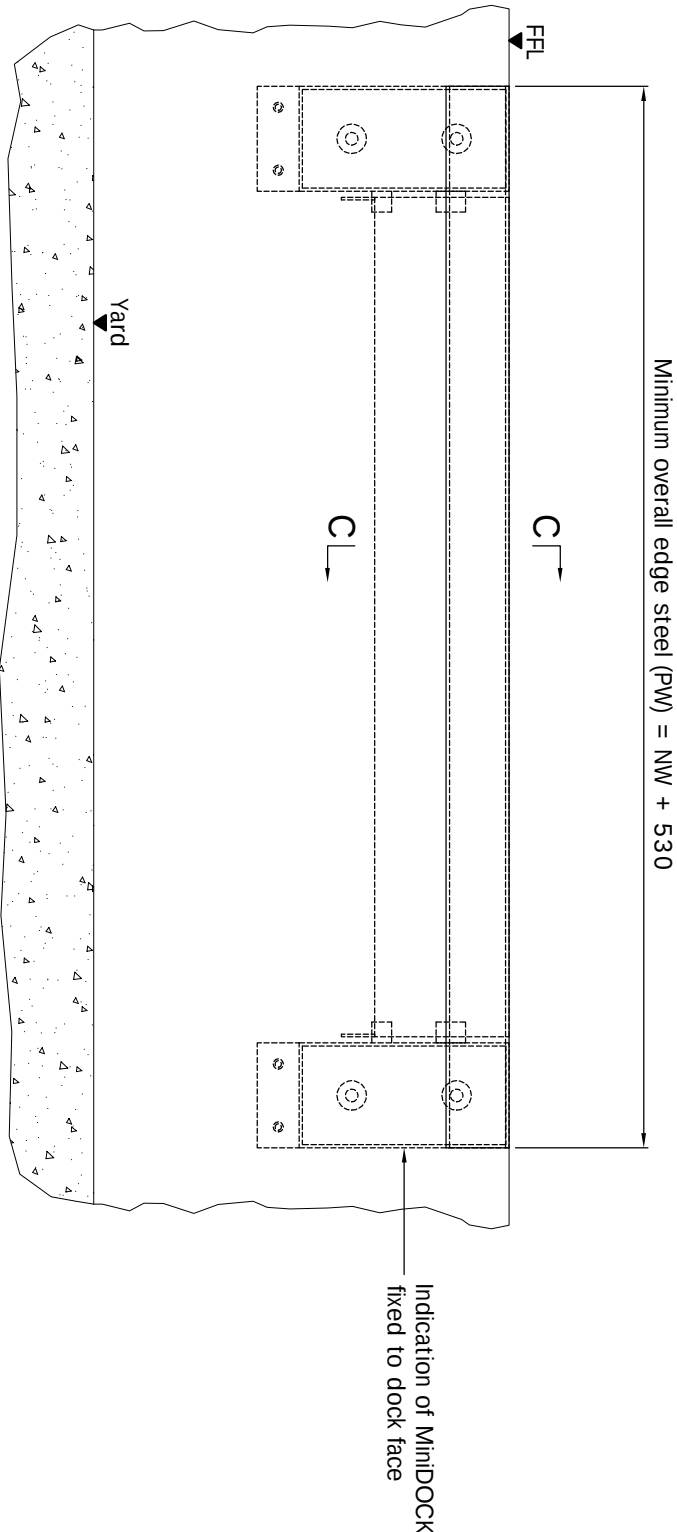


Section B-B

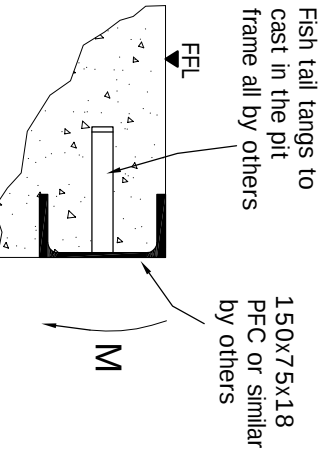

Section C-C

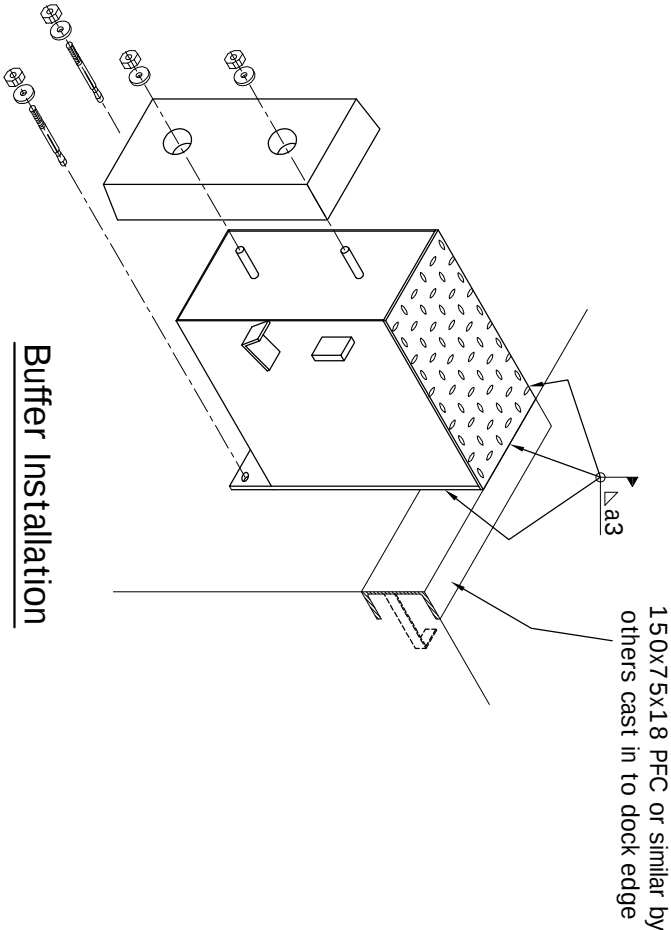

Buffer Installation

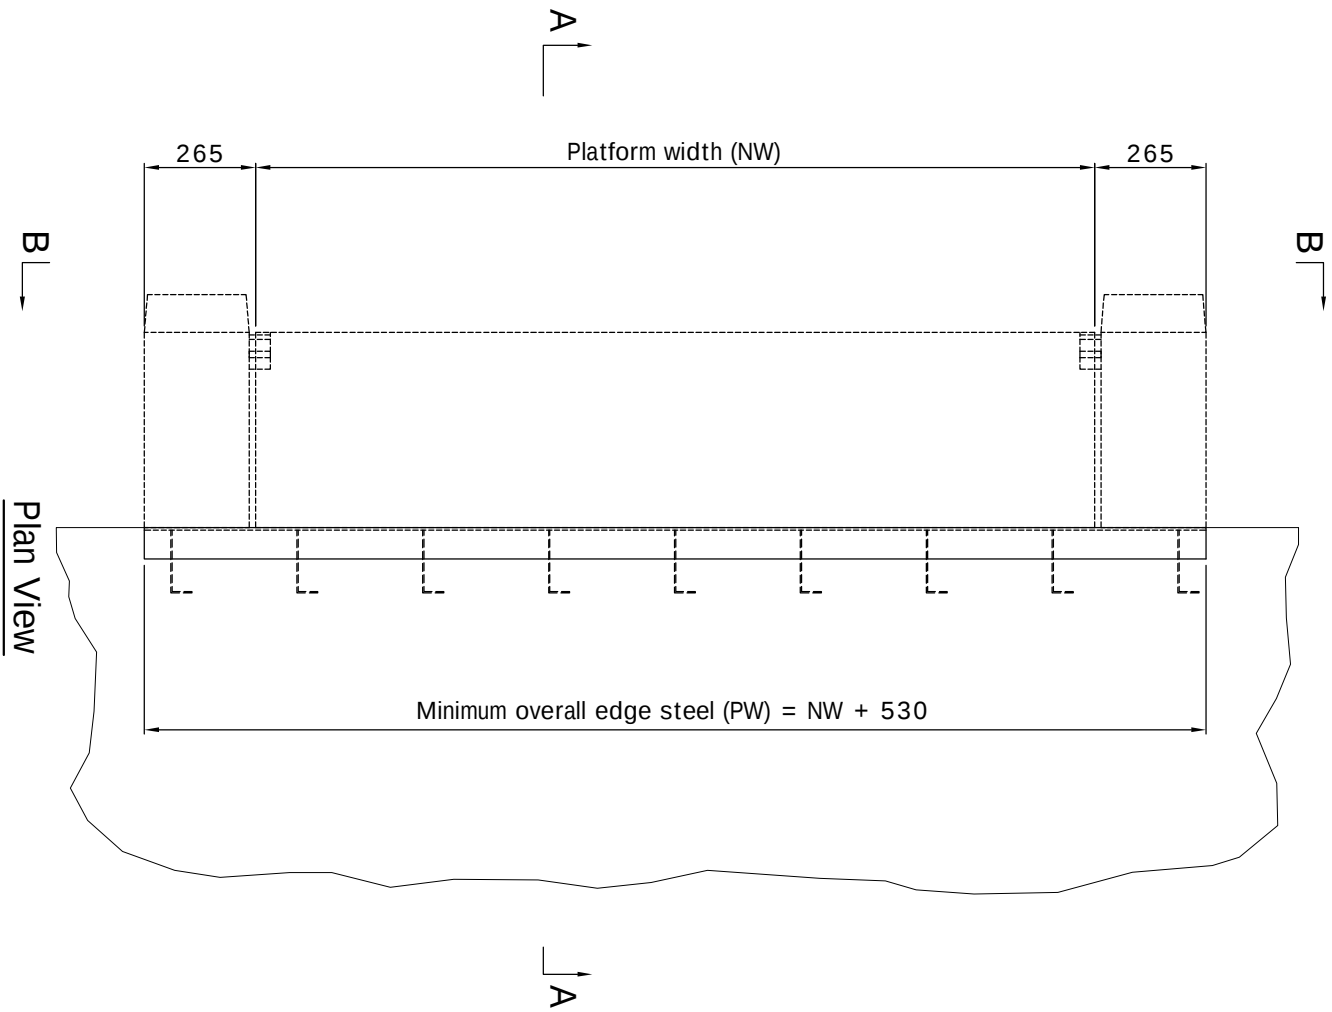

- F - Horizontal impact load (calculated by others) must be absorbed by the structure
- F₁ - 84kN
- M - Maximum bending moment 7.5kNm

Isometric

TOLERANCES +/- 3mm (DO NOT SCALE - if in doubt ask)

Pos.	Qty.	DH	NW	PW

© COPYRIGHT AAES

ASSA ABLOY ASSA ABLOY Entrance Systems Ltd Industrial Door and Docking Solutions 7Churchill Way .35A Business Park .Chapelton .Sheffield .UK .S35 2PY Tel: +44 (0)114 257 4330 Fax: +44 (0)114 257 4399		TITLE: Pit setting out details for Minidock leveller Installation type R.		CLIENT:		DRAWING STATUS PRELIMINARY FOR APPROVAL CONSTRUCTION AS BUILT		REV. BY DATE COMMENT		DRAWN BY: CHECKED BY: DATE: DRAWING NO. REV.	
---	--	--	--	---------	--	---	--	---	--	---	--